


*Proposed Ground Floor Plan.*

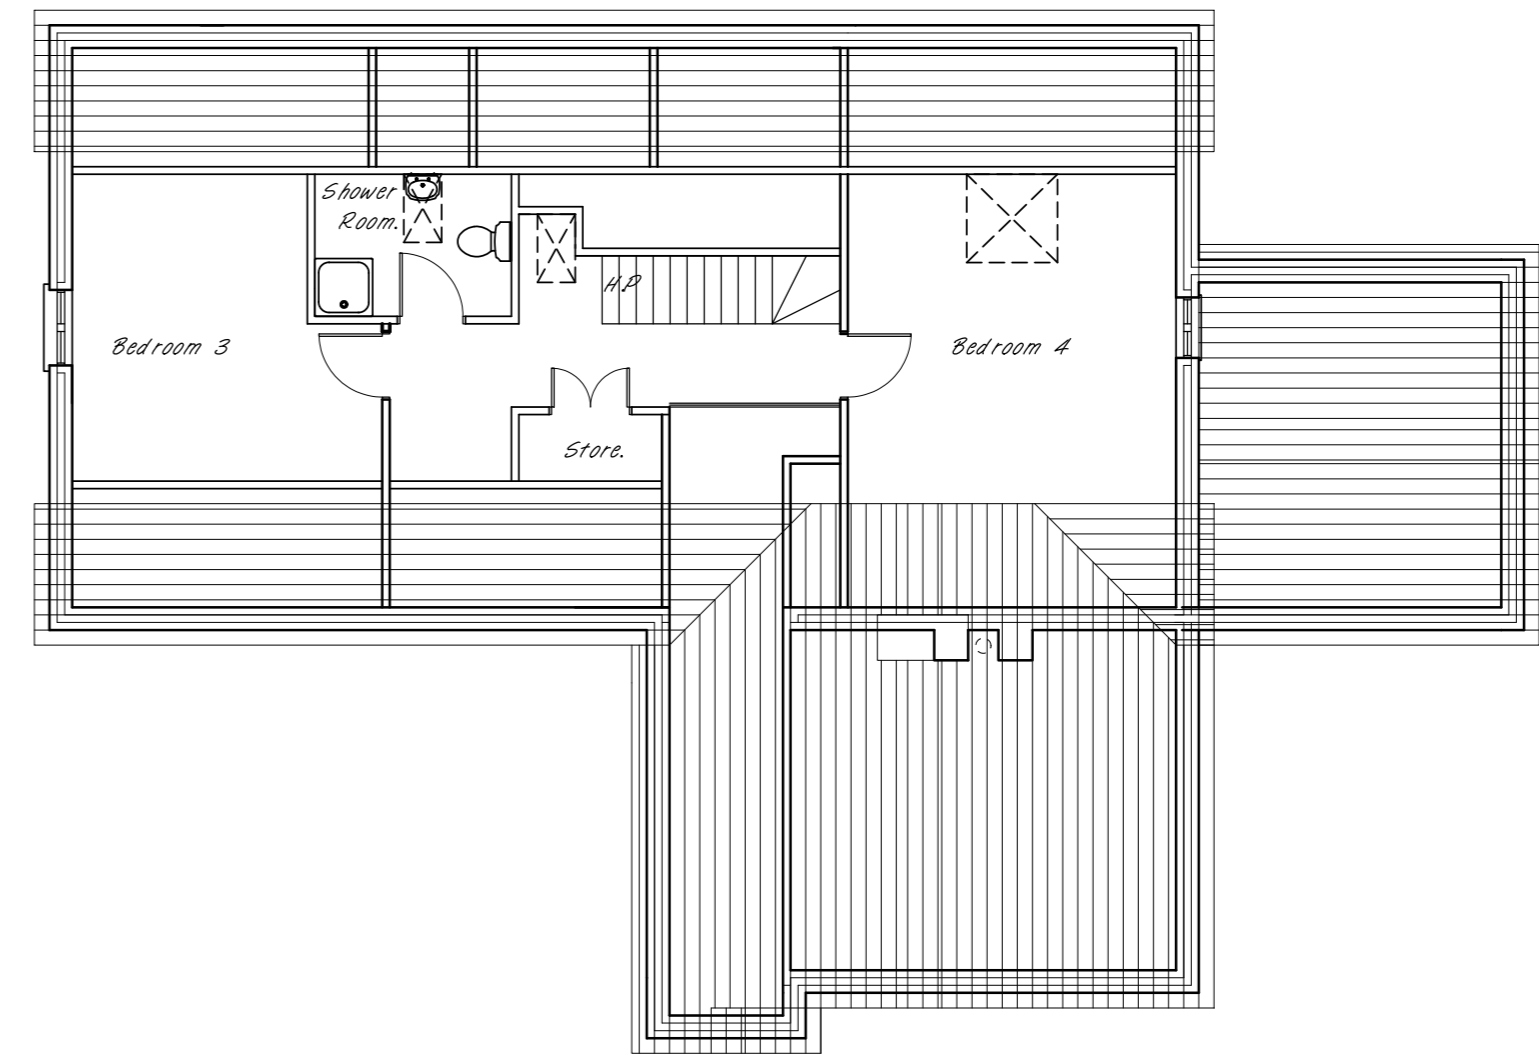

*Proposed Attic Plan.*